


**LEGEND**

- SITE BOUNDARY LINE/ SUP AREA
- INTERNAL SITE PROPERTY LINE
- EXISTING PROPERTY LINE
- EXISTING ELECTRIC LINE
- EXISTING GAS LINE
- EXISTING EASEMENT
- 100' STREAM BUFFER
- EXISTING 100' VEGETATION BUFFER
- PROPOSED 100' VEGETATION BUFFER
- EXISTING 100' BUFFER

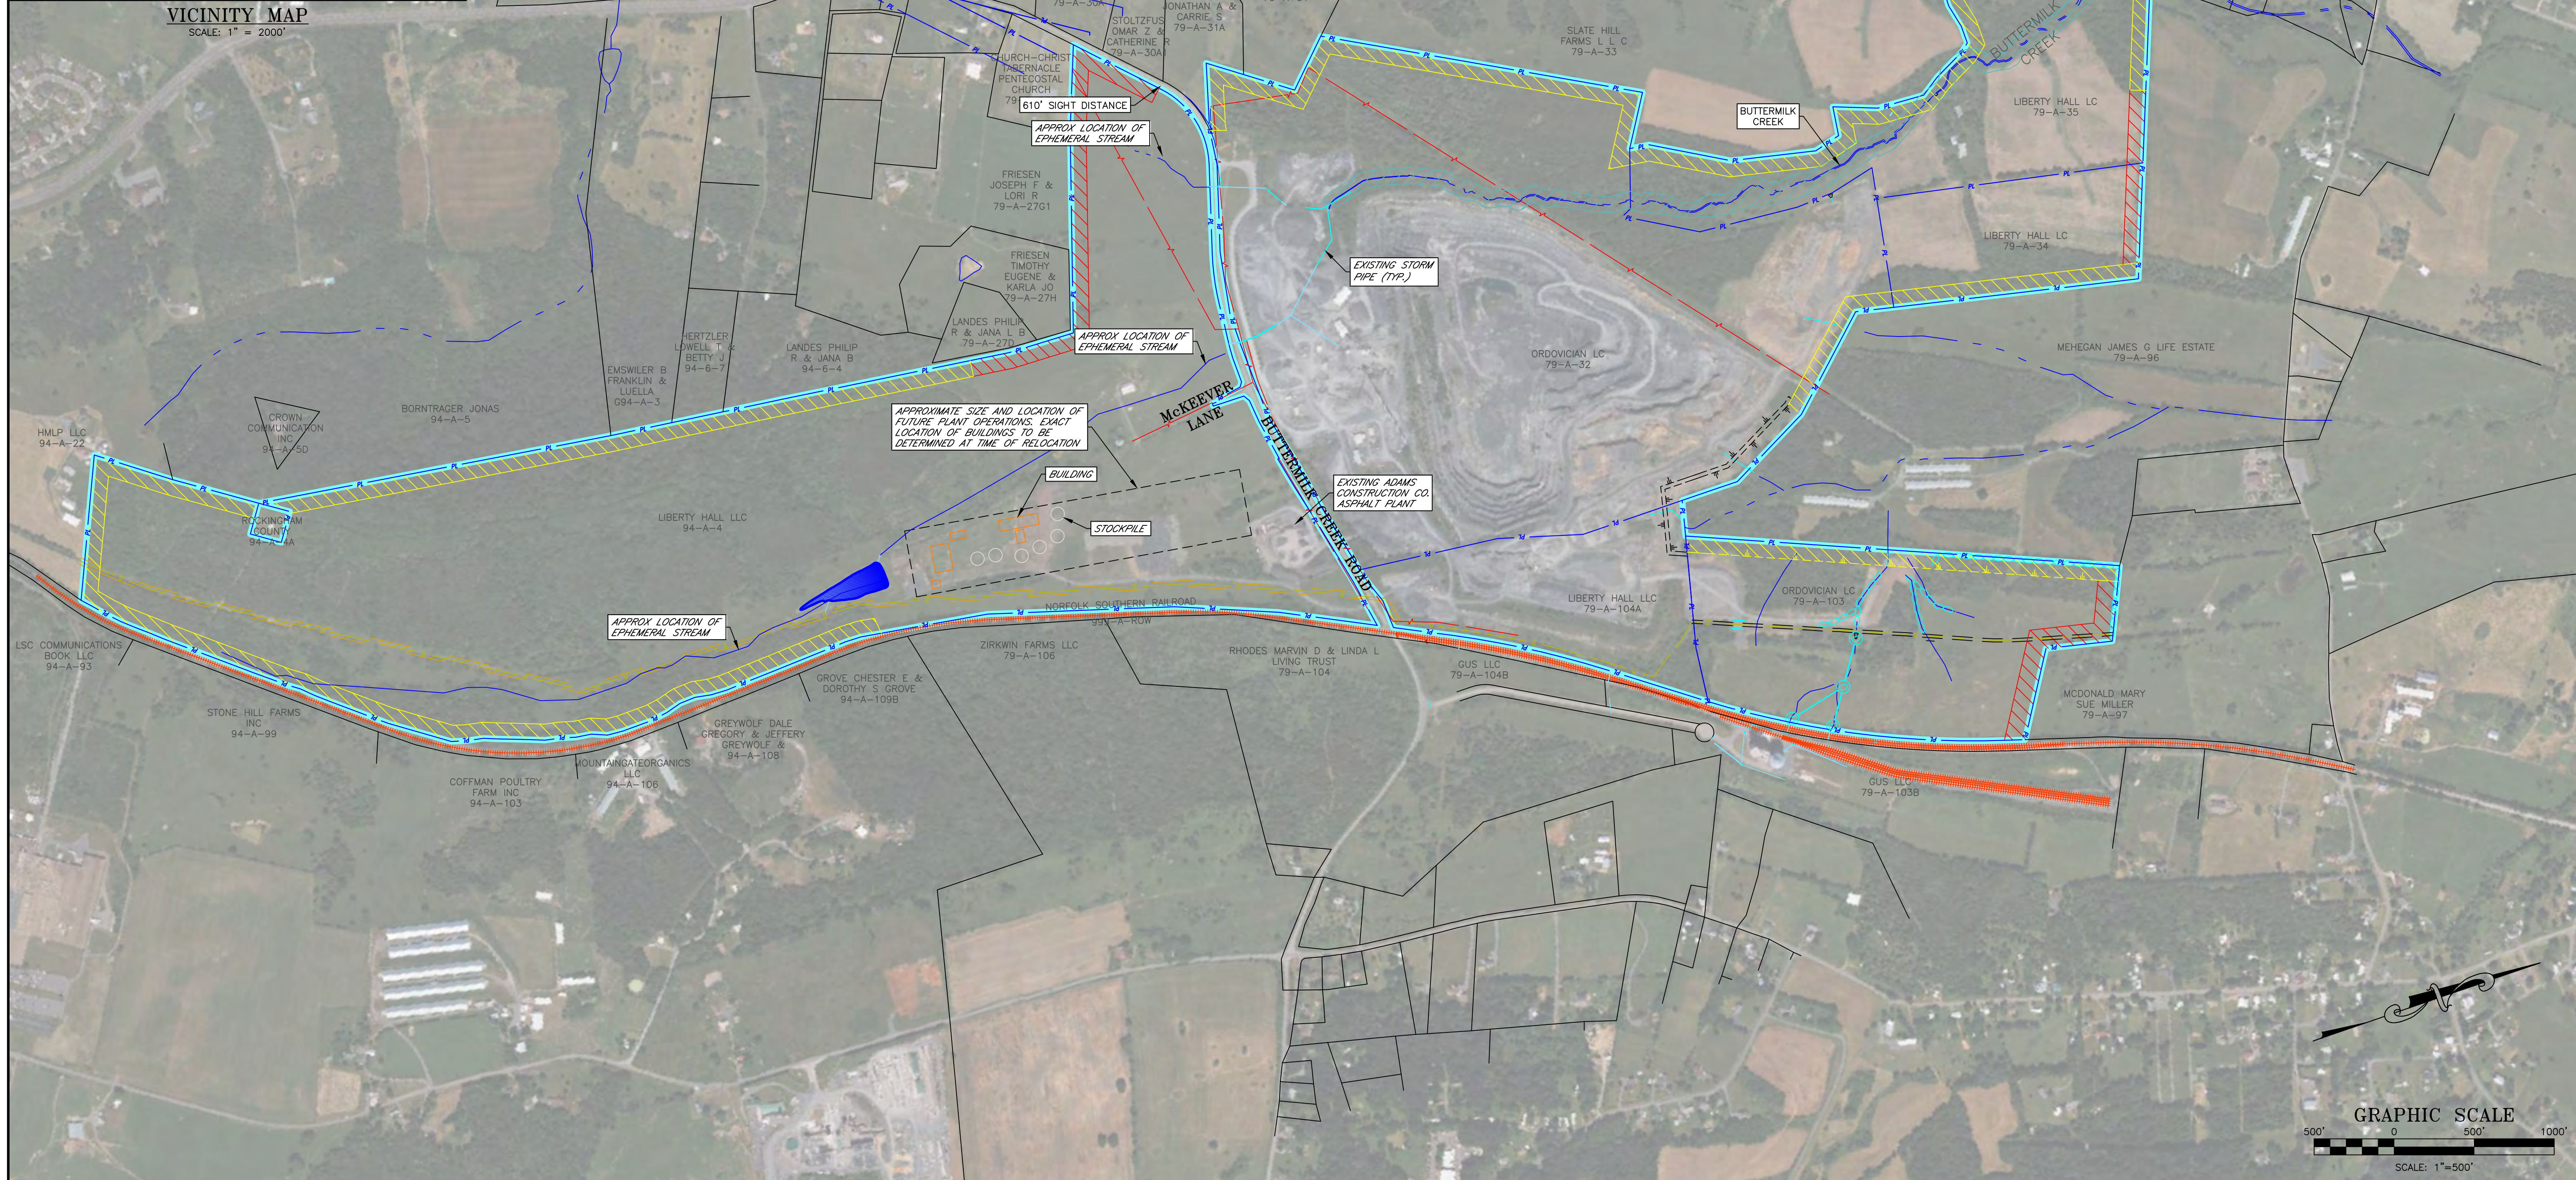

Date: 9-11-23  
 Scale: AS SHOWN  
 Designed by: TBF  
 Drawn by: TBF  
 Checked by: EHB



**Blackwell Engineering**  
 A Trademark of AES Consulting Engineers  
 566 East Market Street  
 Harrisonburg, Virginia 22801  
 Phone: (540) 432-9555

Revision Dates


12-1-23
12-7-23
12-12-23

**SUP EXHIBIT**

FRAZIER QUARRY - NORTH PLANT  
 THE FRAZIER QUARRY, INC.  
 75 WATERMAN DRIVE  
 HARRISONBURG, VA 22802

Drawing No.  
**1**  
 of 1 Sheets

Job No. B3001-02  
 REF: 1558

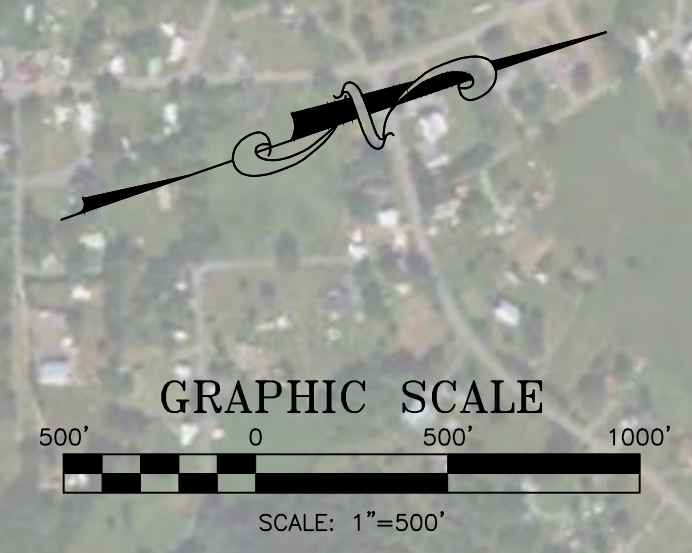

FILE: D:\01-102.dwg PRINTED: December 15, 2023